



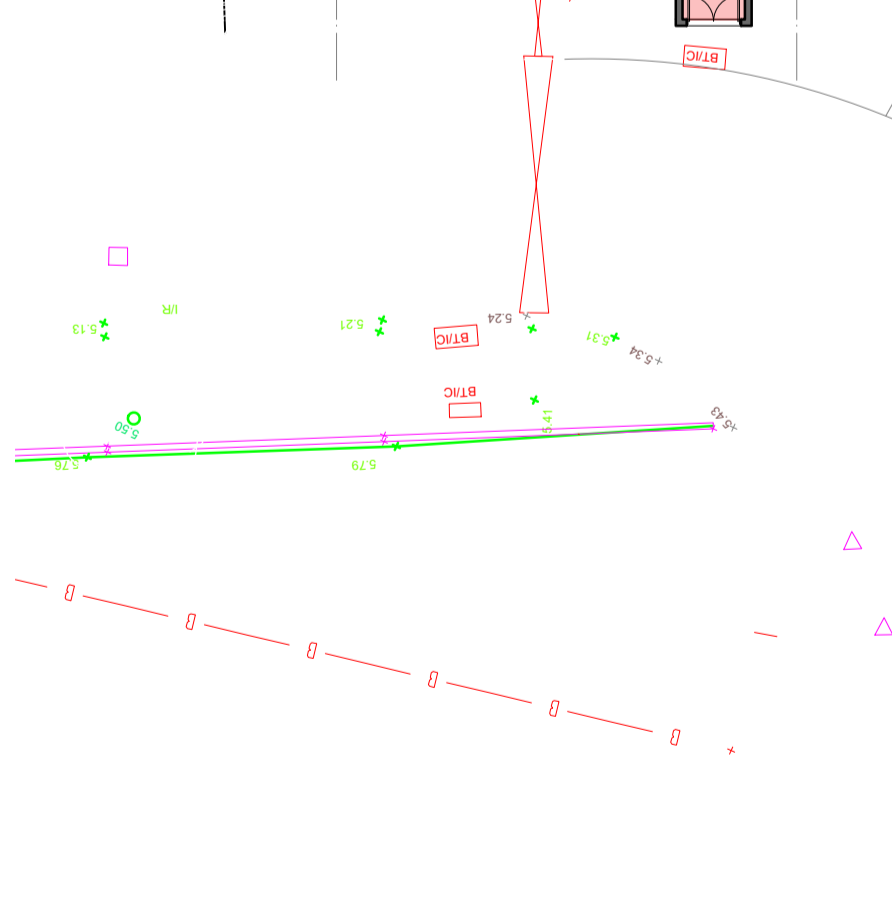

GENERAL NOTE:

1. UNDER NO CIRCUMSTANCES SHOULD DIMENSIONS BE SCALED FROM THE DRAWING IF IN DOUBT ASK.
2. THE DRAWINGS ARE TO BE READ IN CONJUNCTION WITH ALL OTHER RELEVANT DRAWINGS (SPECIFICALLY ANY DISCREPANCIES, ERRORS OR OMISSIONS TO BE BROUGHT TO THE ATTENTION OF THE DRAWING).
3. ALL DIMENSIONS ARE TO BE CHECKED PRIOR TO COMMENCEMENT.
4. THE DRAWING IS THE PROPERTY OF D2 ARCHITECTS AND MUST NOT BE COPIED OR REPRODUCED IN WHOLE OR IN PART WITHOUT WRITTEN PERMISSION.

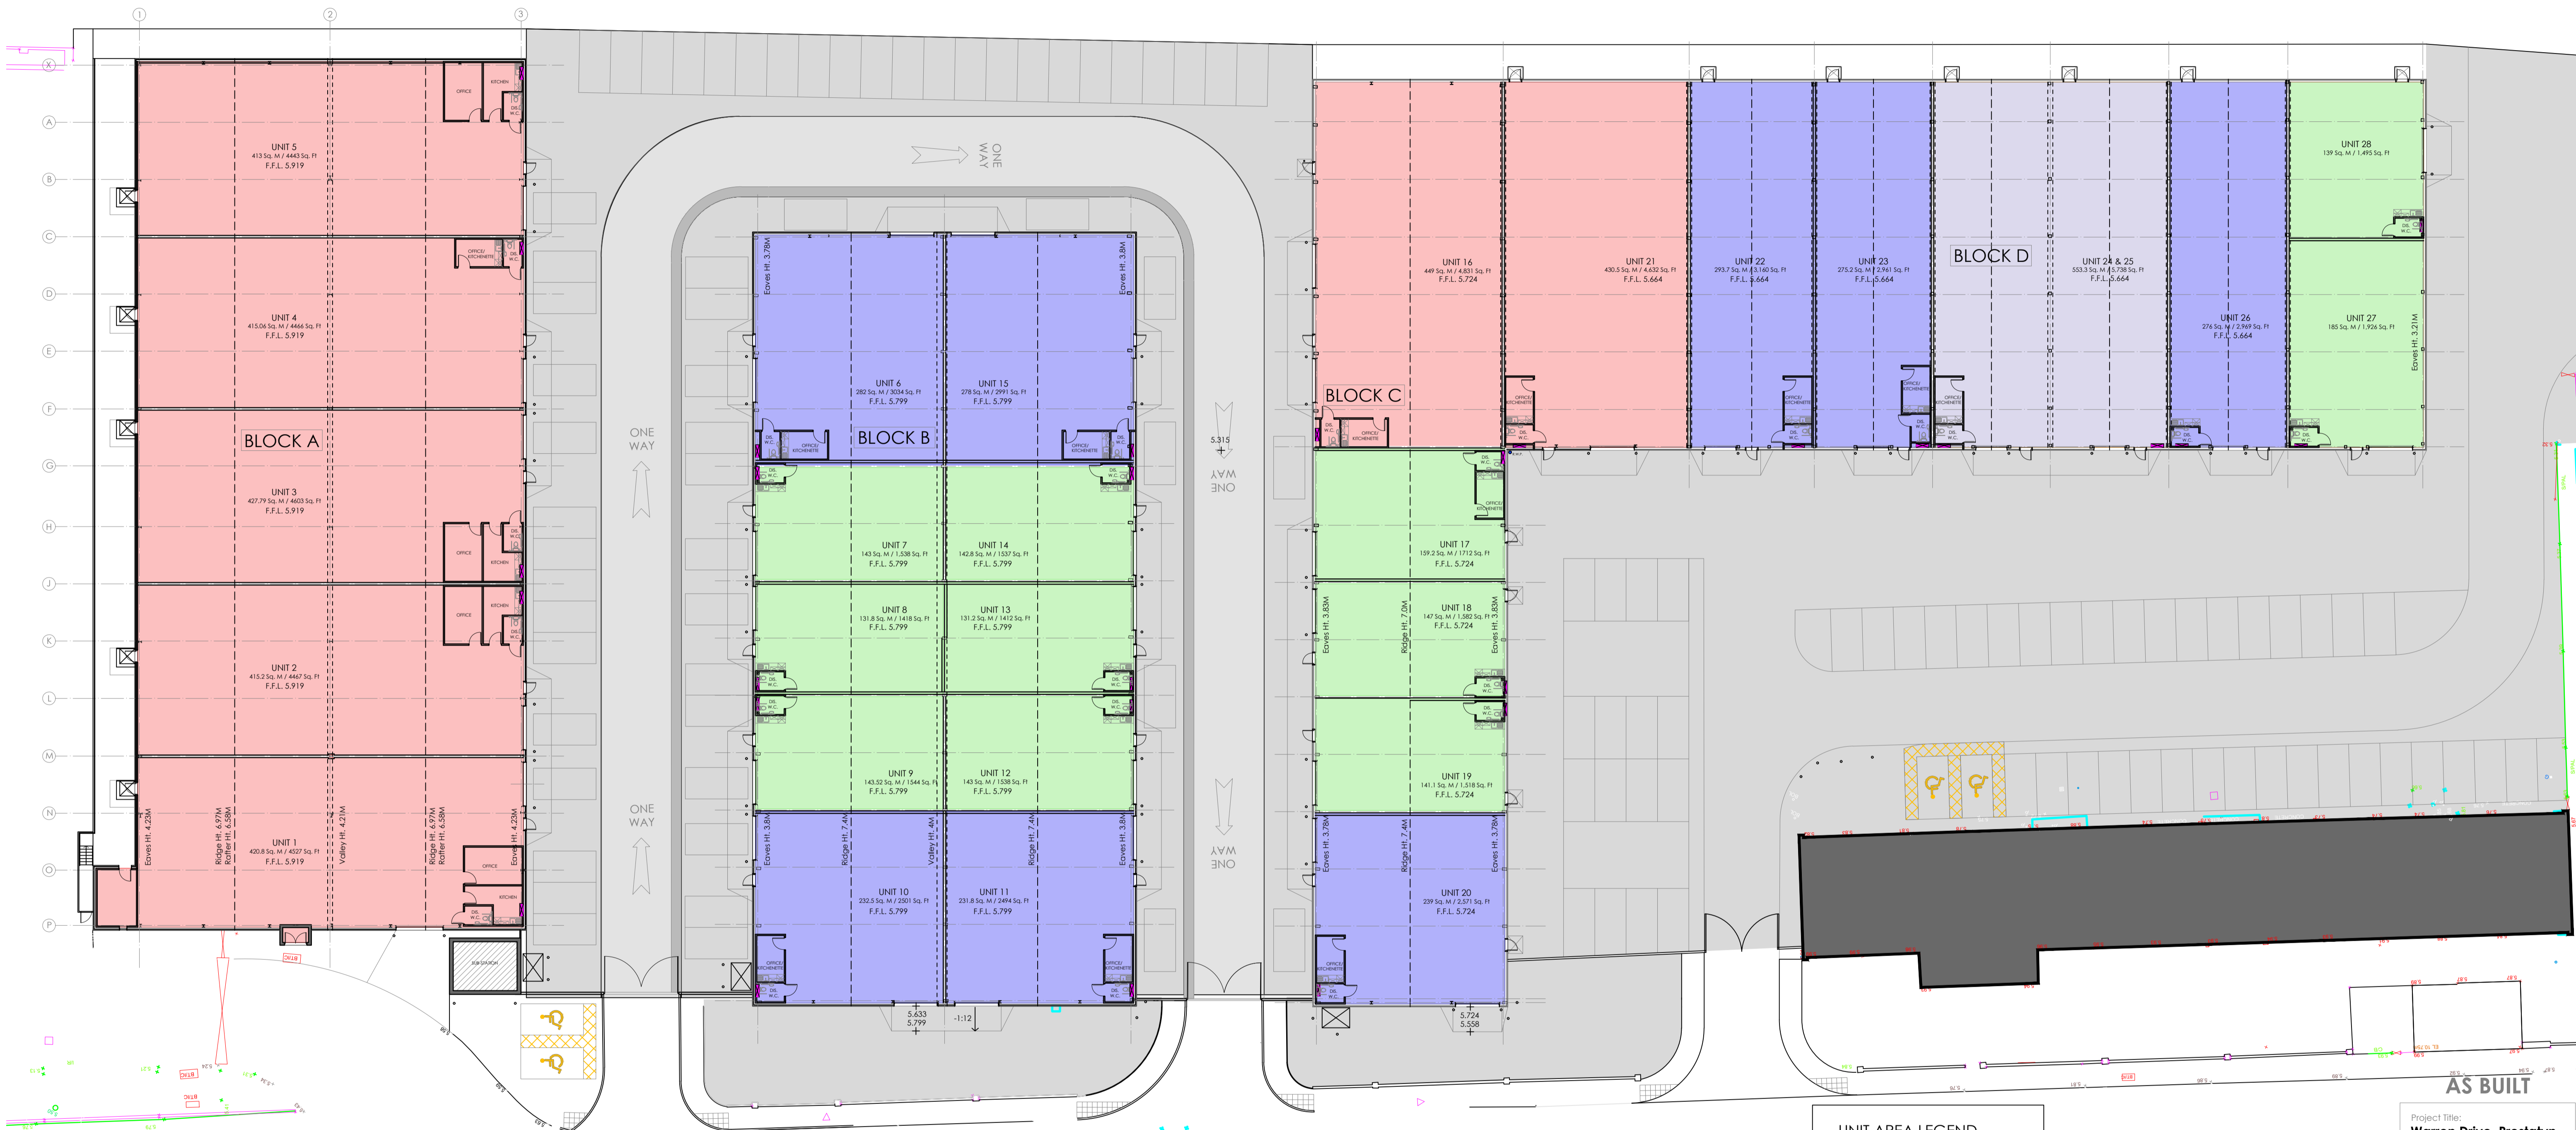

UNIT AREA LEGEND

Unit 1	- 420.8 Sq. M / 4,527 Sq. Ft.
Unit 2	- 415.2 Sq. M / 4,467 Sq. Ft.
Unit 3	- 427.79 Sq. M / 4,603 Sq. Ft.
Unit 4	- 415 Sq. M / 4,466 Sq. Ft.
Unit 5	- 413 Sq. M / 4,443 Sq. Ft.
Unit 6	- 282 Sq. M / 3,034 Sq. Ft.
Unit 7	- 143 Sq. M / 1,538 Sq. Ft.
Unit 8	- 1435 Sq. M / 1,418 Sq. Ft.
Unit 9	- 143.5 Sq. M / 1,544 Sq. Ft.
Unit 10	- 224 Sq. M / 2,501 Sq. Ft.
Unit 11	- 232.8 Sq. M / 2,494 Sq. Ft.
Unit 12	- 143 Sq. M / 1,538 Sq. Ft.
Unit 13	- 131.2 Sq. M / 1,412 Sq. Ft.
Unit 14	- 142.8 Sq. M / 1,537 Sq. Ft.
Unit 15	- 278 Sq. M / 2,991 Sq. Ft.
Unit 16	- 449 Sq. M / 4,831 Sq. Ft.
Unit 17	- 159.2 Sq. M / 1,712 Sq. Ft.
Unit 18	- 147 Sq. M / 1,582 Sq. Ft.
Unit 19	- 141.1 Sq. M / 1,518 Sq. Ft.
Unit 20	- 239 Sq. M / 2,571 Sq. Ft.
Unit 21	- 430.5 Sq. M / 4,632 Sq. Ft.
Unit 22	- 293.7 Sq. M / 3,160 Sq. Ft.
Unit 23	- 275.2 Sq. M / 3,160 Sq. Ft.
Unit 24-25	- 553.3 Sq. M / 5,738 Sq. Ft.
Unit 26	- 276 Sq. M / 2,969 Sq. Ft.
Unit 27	- 185 Sq. M / 1,990 Sq. Ft.
Unit 28	- 139 Sq. M / 1,495 Sq. Ft.

UNIT SIZE LEGEND

Units between 1000 - 1999 Sq. Ft.	Light Green
Units between 2000 - 3999 Sq. Ft.	Blue
Units between 4000 - 4999 Sq. Ft.	Pink
Units between 6000 - 6999 Sq. Ft.	Purple

Project Title:
Warren Drive, Prestatyn

Drawing Reference:
Proposed Site Plan Marketing

Scale @ A1: 1:250
Drawn by: MOH
Checked by: RAL

Project Number: **6496**
Drawing Number: **P-01**
Revision: **D**

D2 ARCHITECTS

Soughton House
2 Nicholas Street Mews
Chester
Cheshire
CH1 2NS

T: 01244 820 984 / 01824 562012
E: admin@d2architects.co.uk
W: www.d2architects.co.uk

